


No dimensions to be scaled off this drawing.

All dimensions to be checked on site before work commences and any discrepancies reported to the architect.

This drawing to be read in conjunction with other drawings issued by the architect.

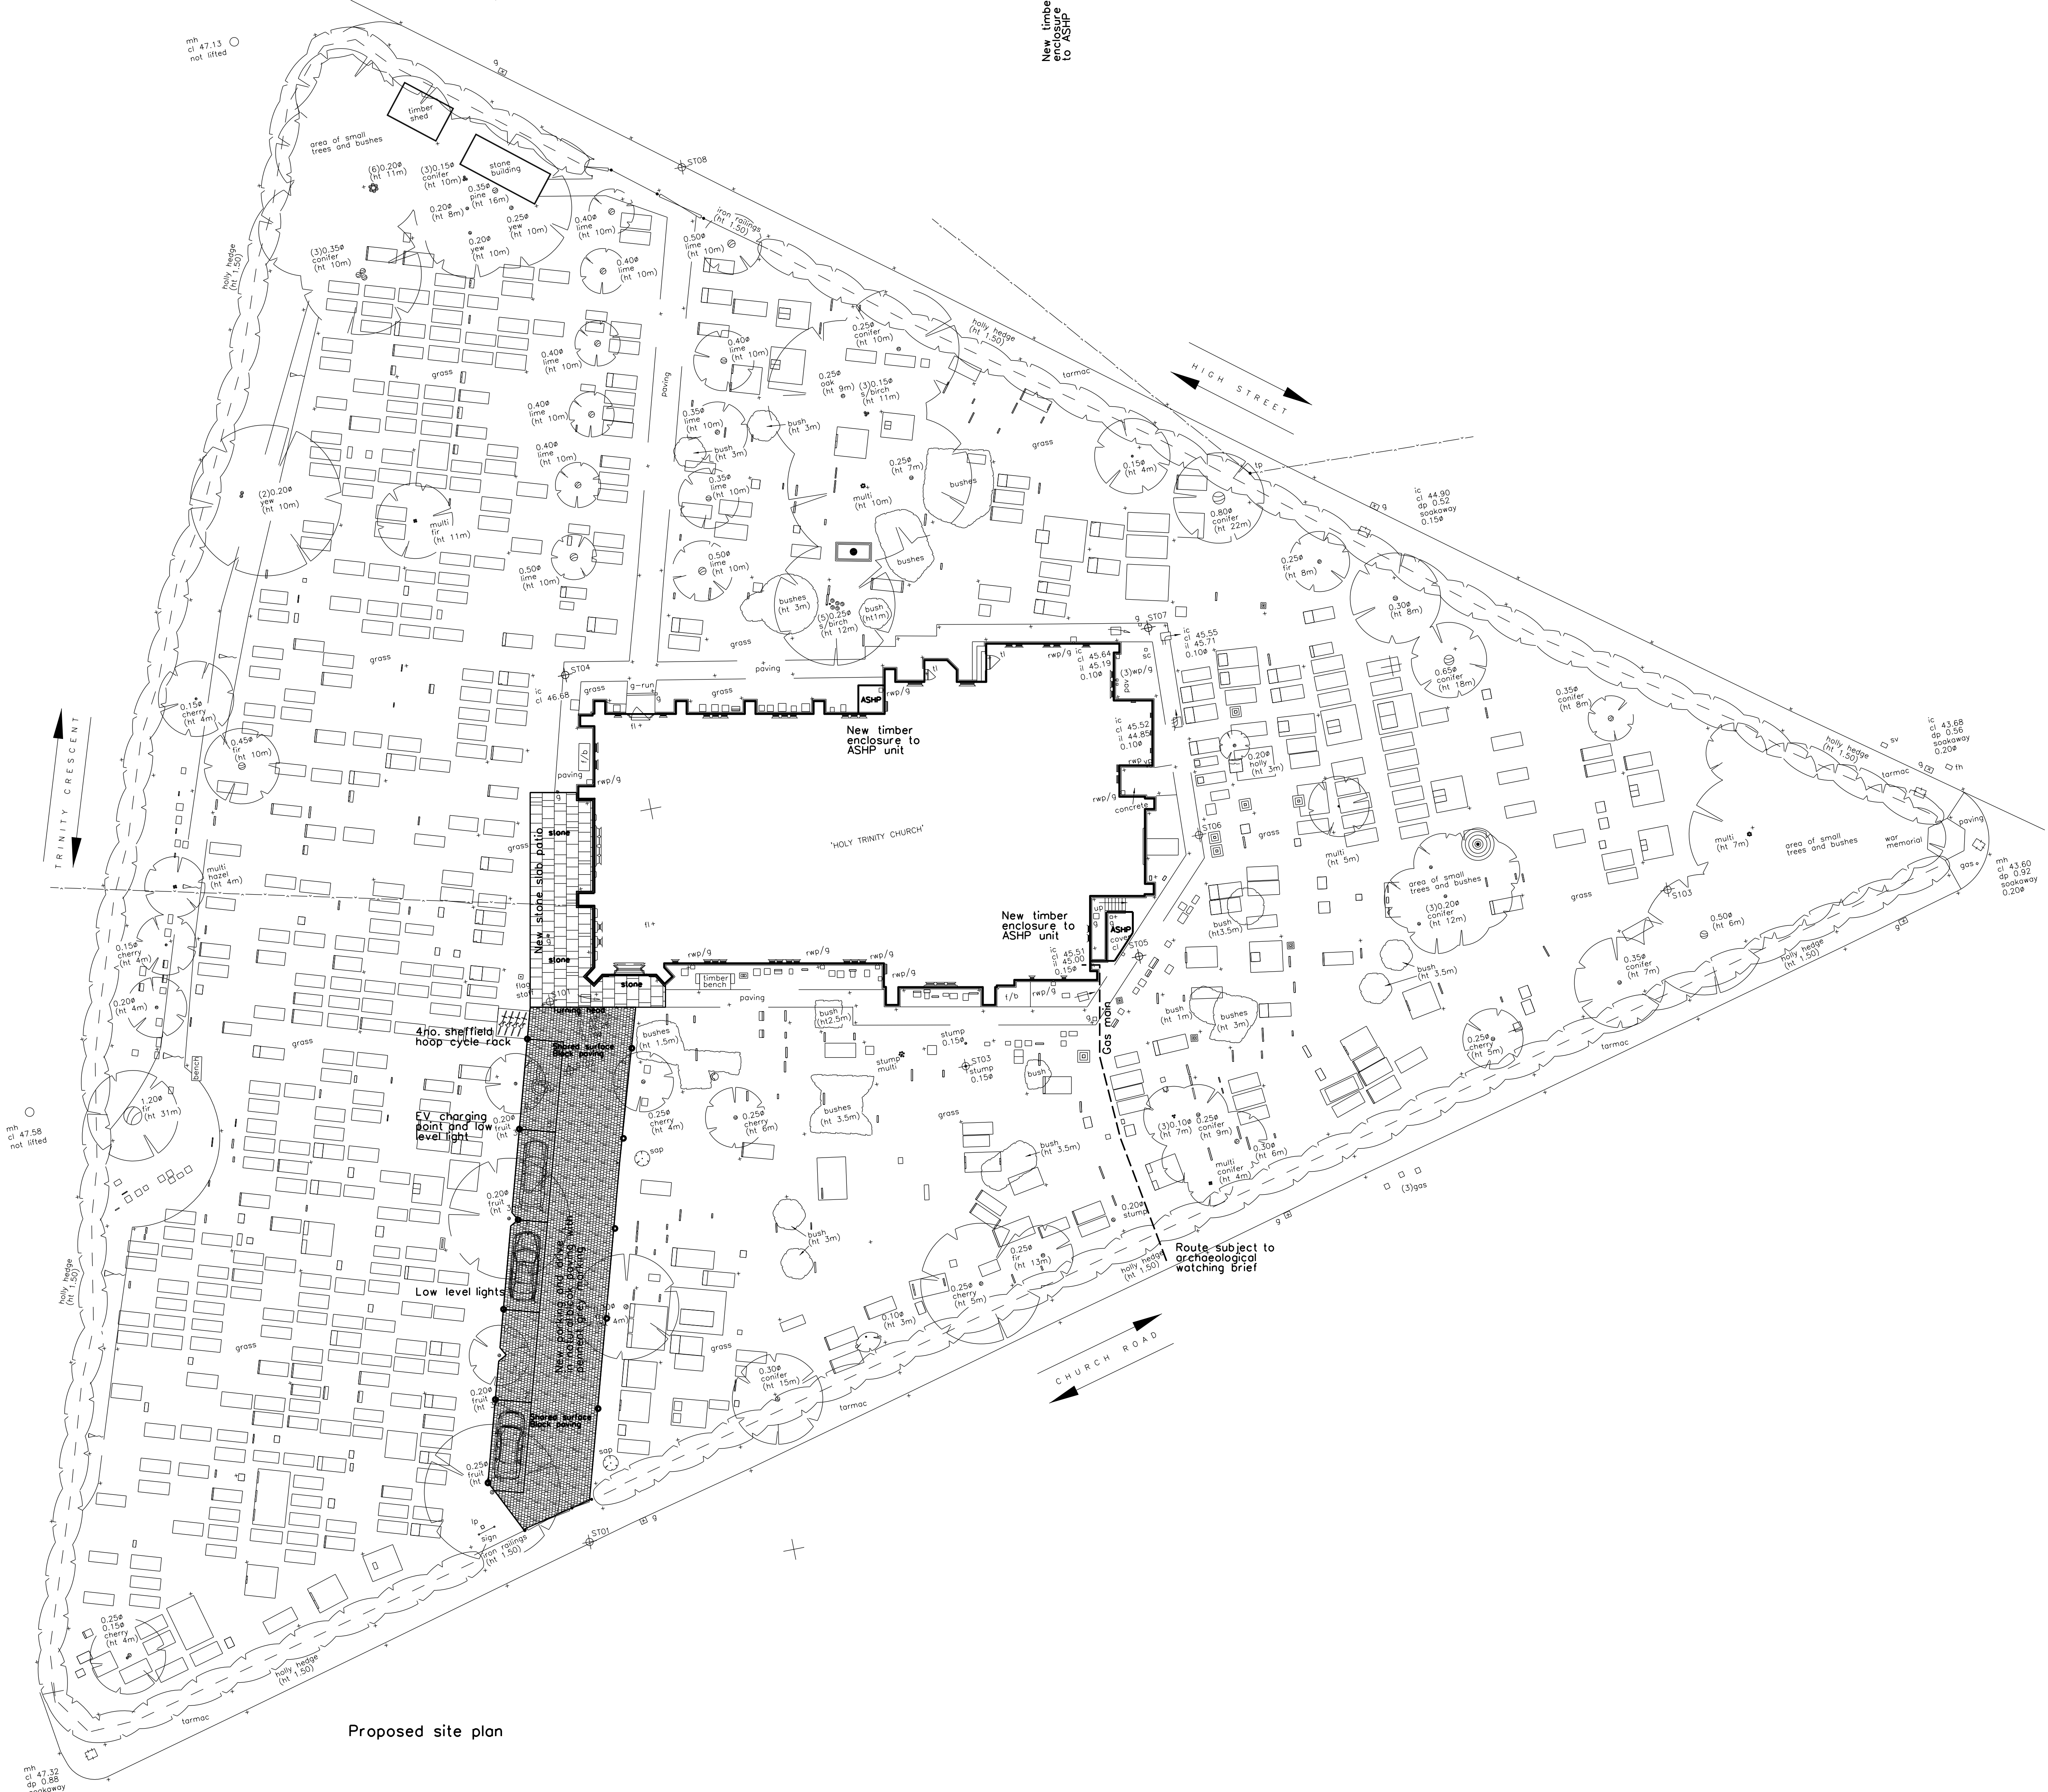

Rev.	Date	Initials
E	22.09.25	MCH
Notes		
Lighting notes altered		
Rev.	Date	Initials
D	31.07.25	MCH
Notes		
Further ASHP enclosure added		
Rev.	Date	Initials
C	21.02.25	MCH
Notes		
ASHP enclosures altered & gas main		
Rev.	Date	Initials
B	06.09.24	MCH
Notes		
Additional enclosure		
Rev.	Date	Initials
A	06.08.24	MCH
Notes		
Additional details included		

MARK GOODWILL-HODGSON LTD

Specialist Conservation Architect
1 Highfield Road West Bridgford
Nottingham NG2 6DR 07970 692 887
markgoodwillhodgson@gmail.com

Client
HTS
Sunningdale

Job
Internal re-ordering

Drawing
Proposed site plan

Job Number	Drawing Number	Revision
pr1650	L(2101)	E
Scale	Status	Date
1:200	Faculty	19.03.24